



BRIDGEWATER

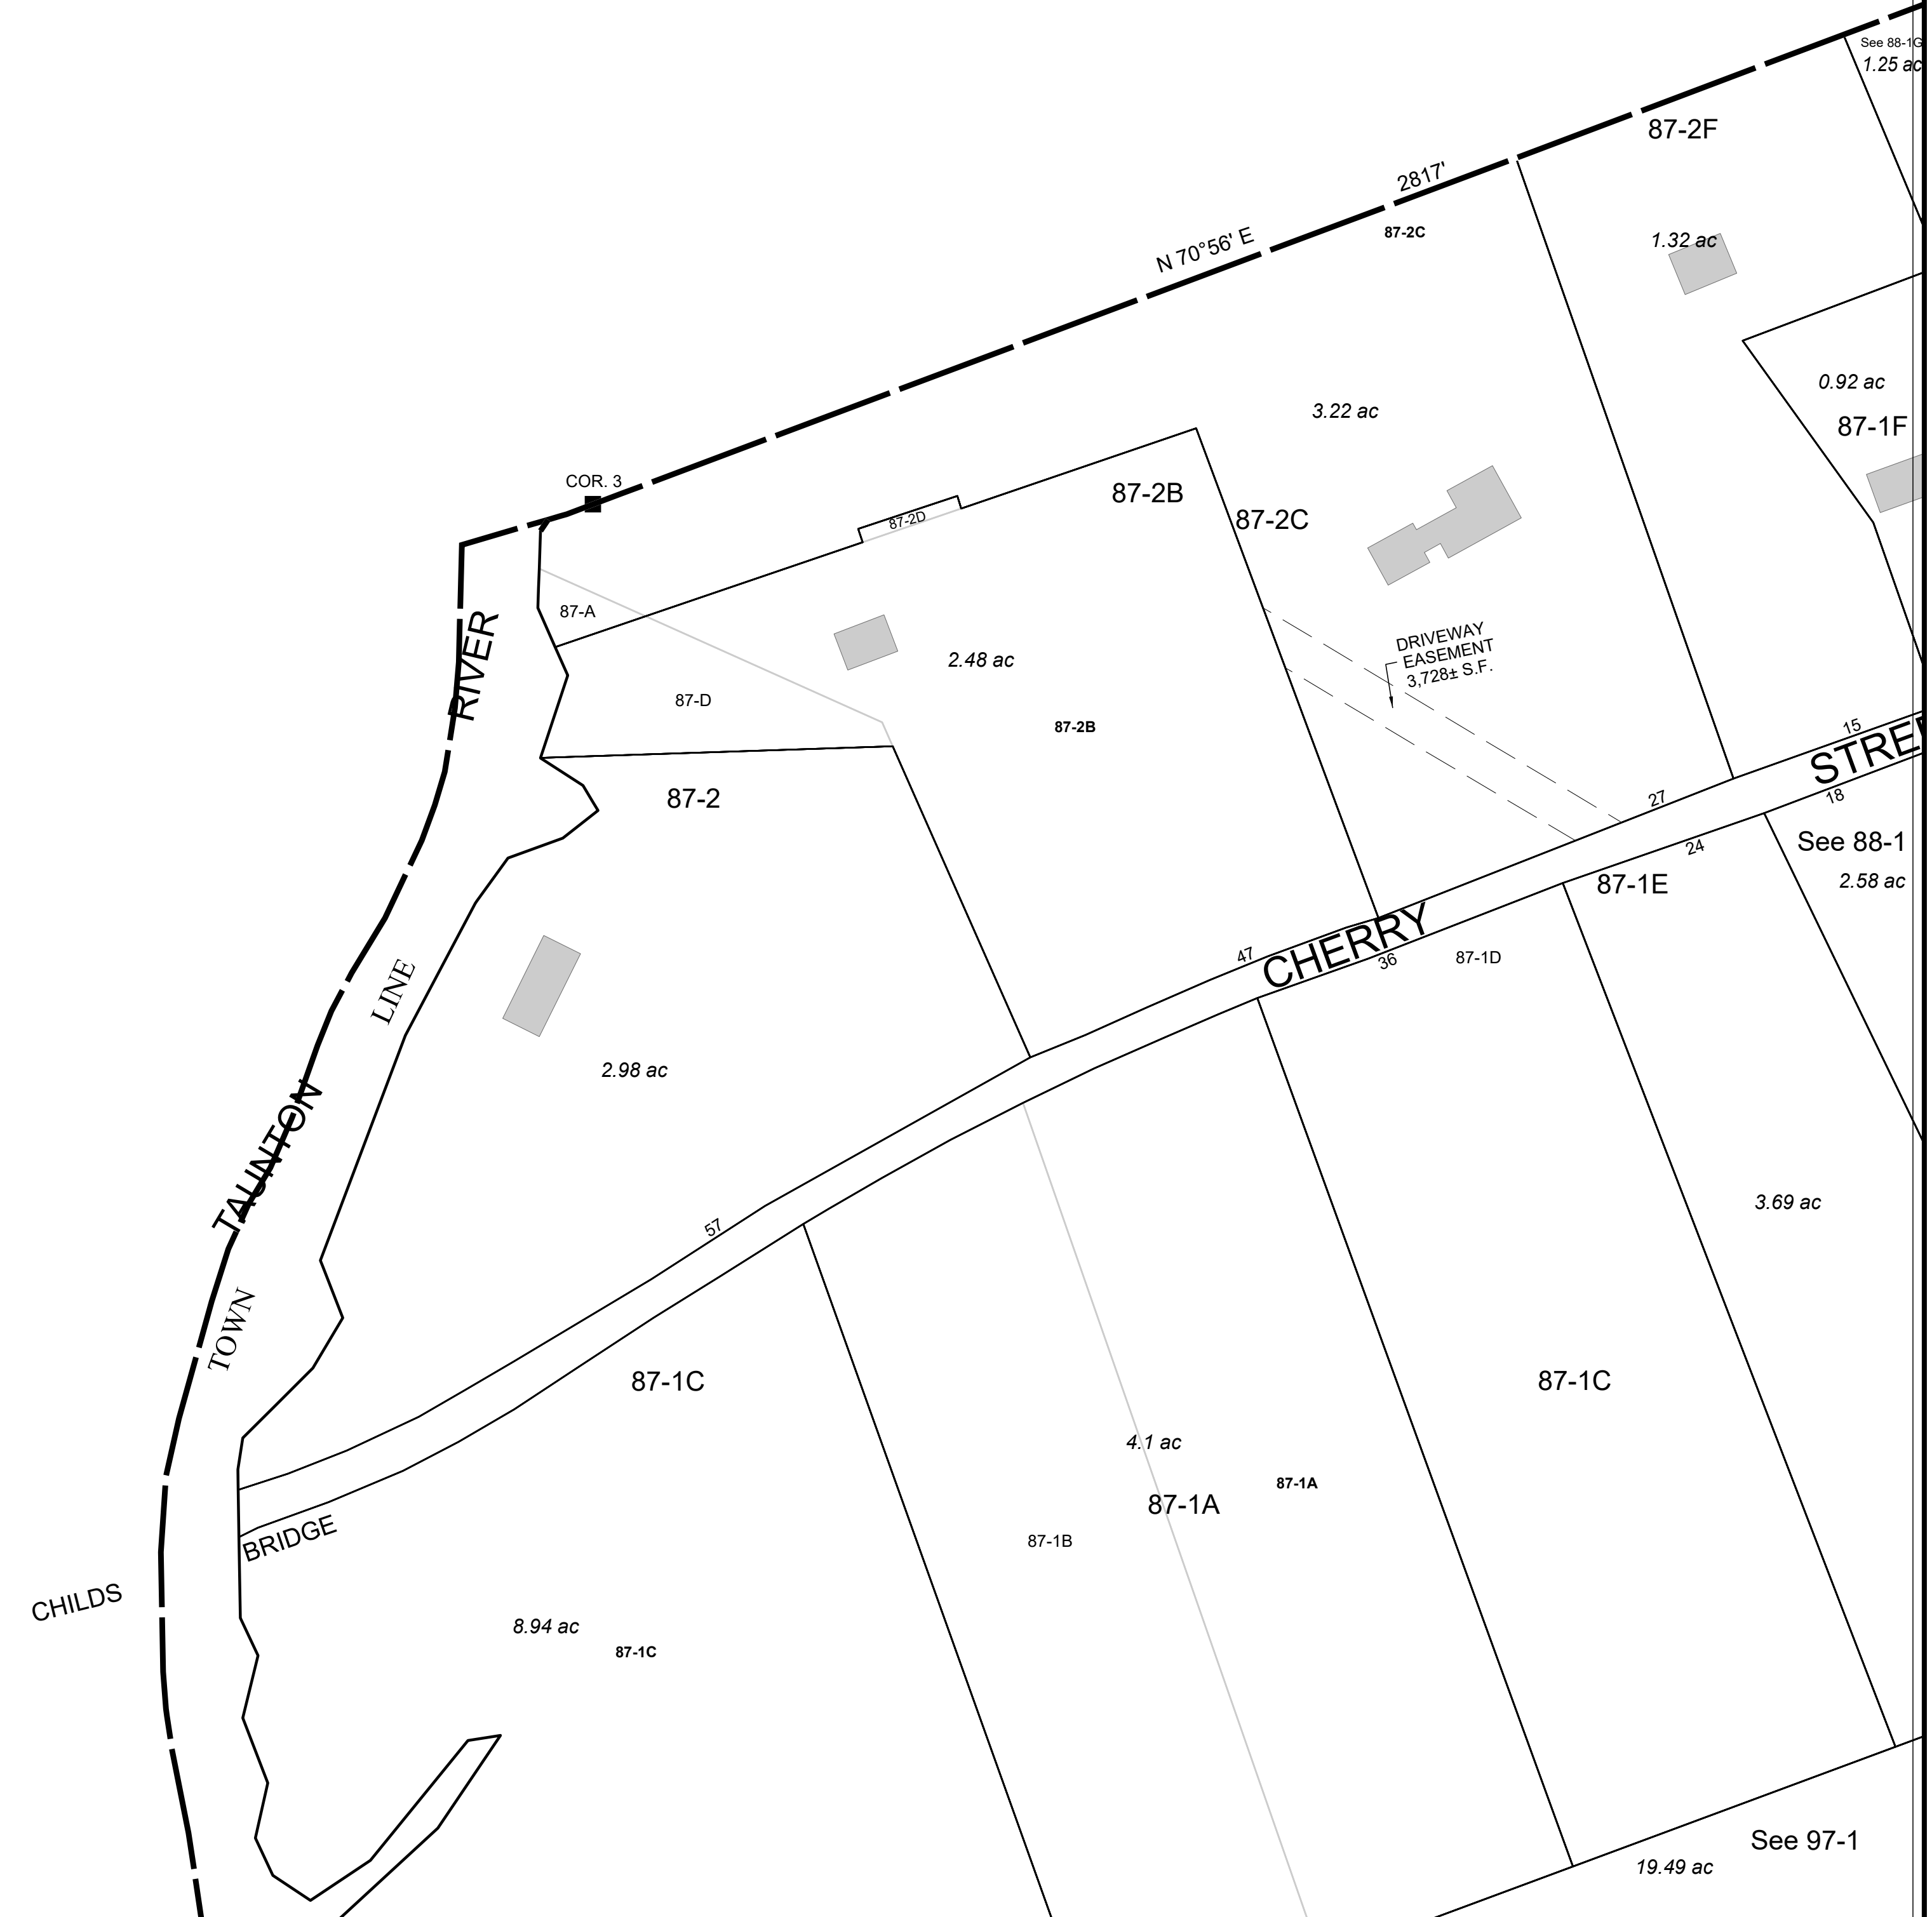


THIS MAP IS FOR ASSESSMENT PURPOSES. IT IS NOT VALID FOR LEGAL DESCRIPTION OR CONVEYANCE.
 THE HORIZONTAL DATUM IS THE MASSACHUSETTS STATE PLANE COORDINATE SYSTEM, NAD 83.
 PHOTOGRAPHY DATE: APRIL 11, 1987
 COMPLETION DATE: JUNE 1, 1988

AREA SURVEYED Ac
 AREA CALCULATED Ac
 RECORD DIMENSION 100'
 SCALED DIMENSION 100'S
 MATCH LINE ML
 WATER W

LEGEND
 EXEMPT PROPERTY (E)
 SUBDIVISION LOT NO. (2)
 RIGHT OF WAY/ACCESS RW
 COMMON OWNERSHIP CR

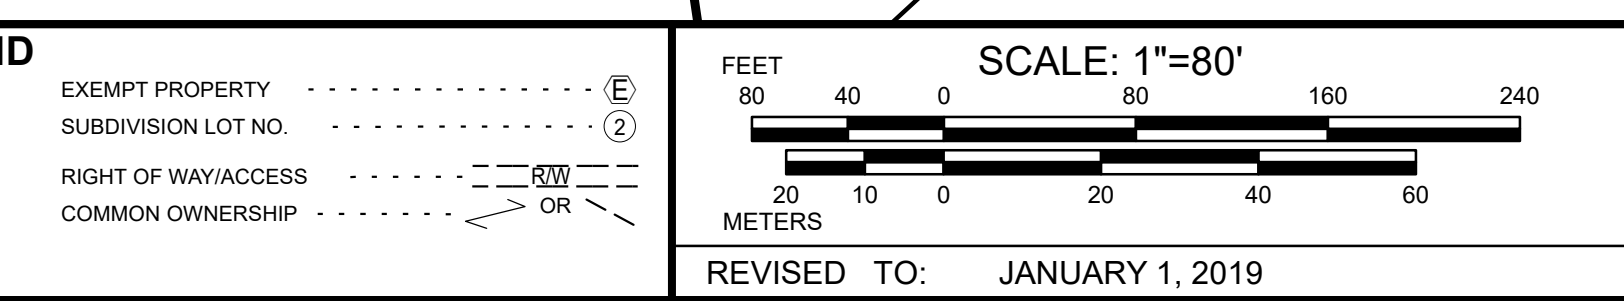

PROPERTY MAPS
HALIFAX
 MASSACHUSETTS

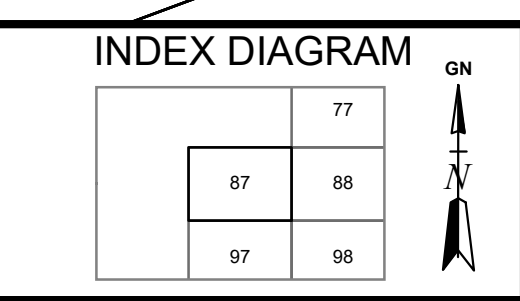

MAP NO.
87